




MASS PLAN 1/1000e

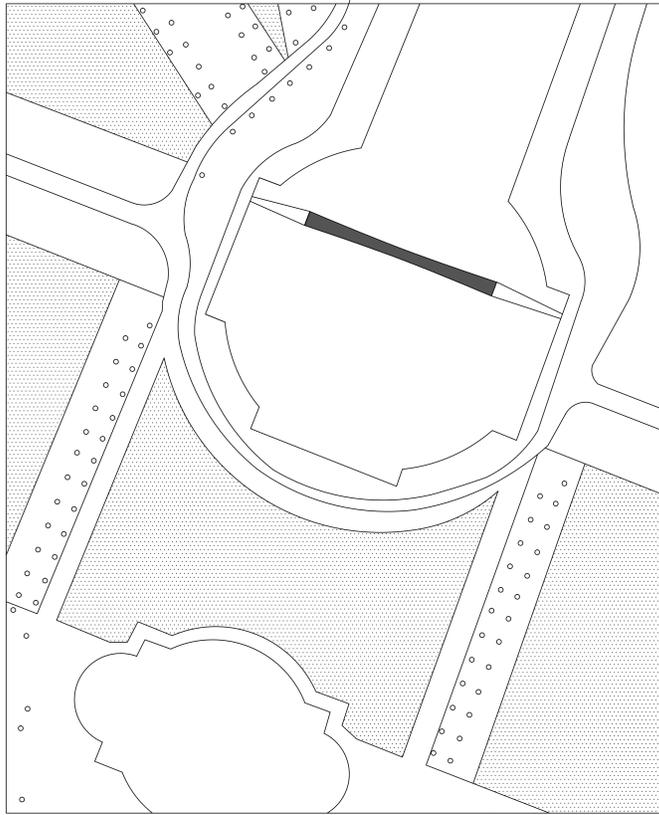



PLAN 1/100e

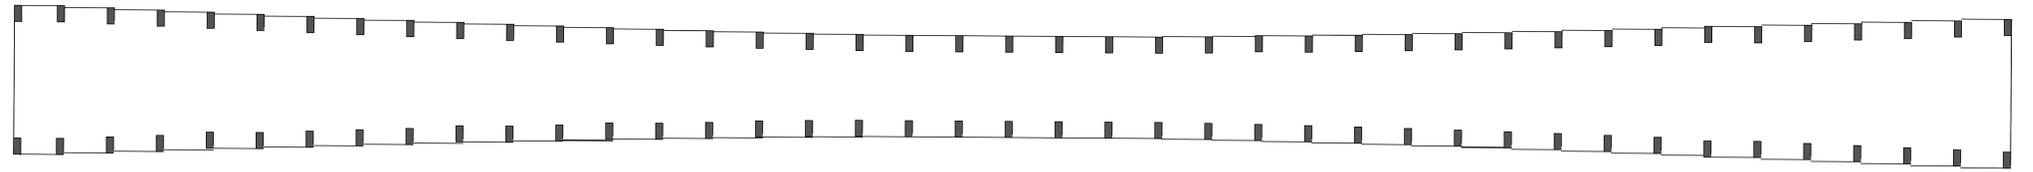

ELEVATION 1/100e

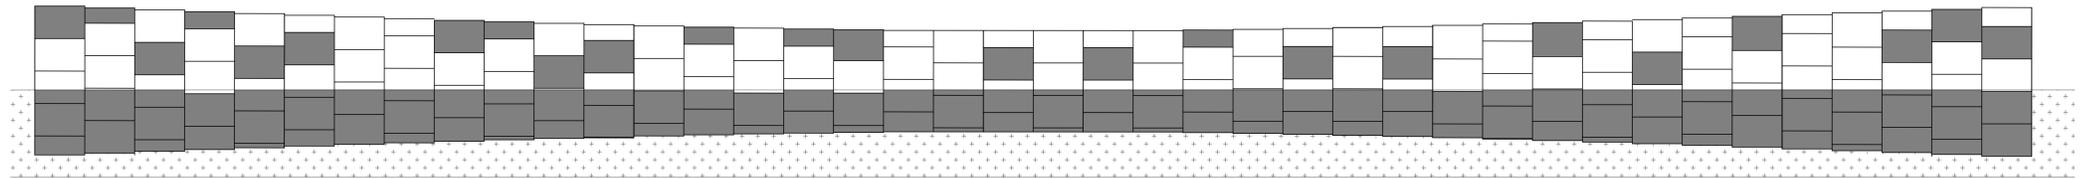

SECTION 1/50e

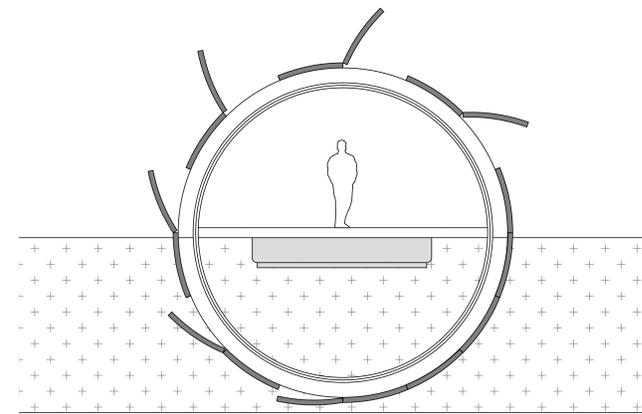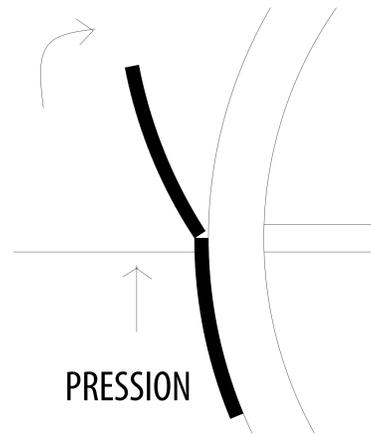

VIEW FROM THE GRAND BASSIN

